


Notes

1. This document and its design content is copyright © to the author.
2. This document and its design is the property of the author and is not to be used, copied, communicated or disclosed, in whole or in part, except in accordance with a contract, license or agreement in writing with the author.
3. The document shall be read in conjunction with all other associated project information including models, specifications, schedules, risk assessments, related consultant & client documents.
4. All dimensions are in millimeters unless noted otherwise.
5. All dimensions to be checked on site.
6. Immediately report any discrepancies, errors or omissions to the author, if in doubt, ASK.

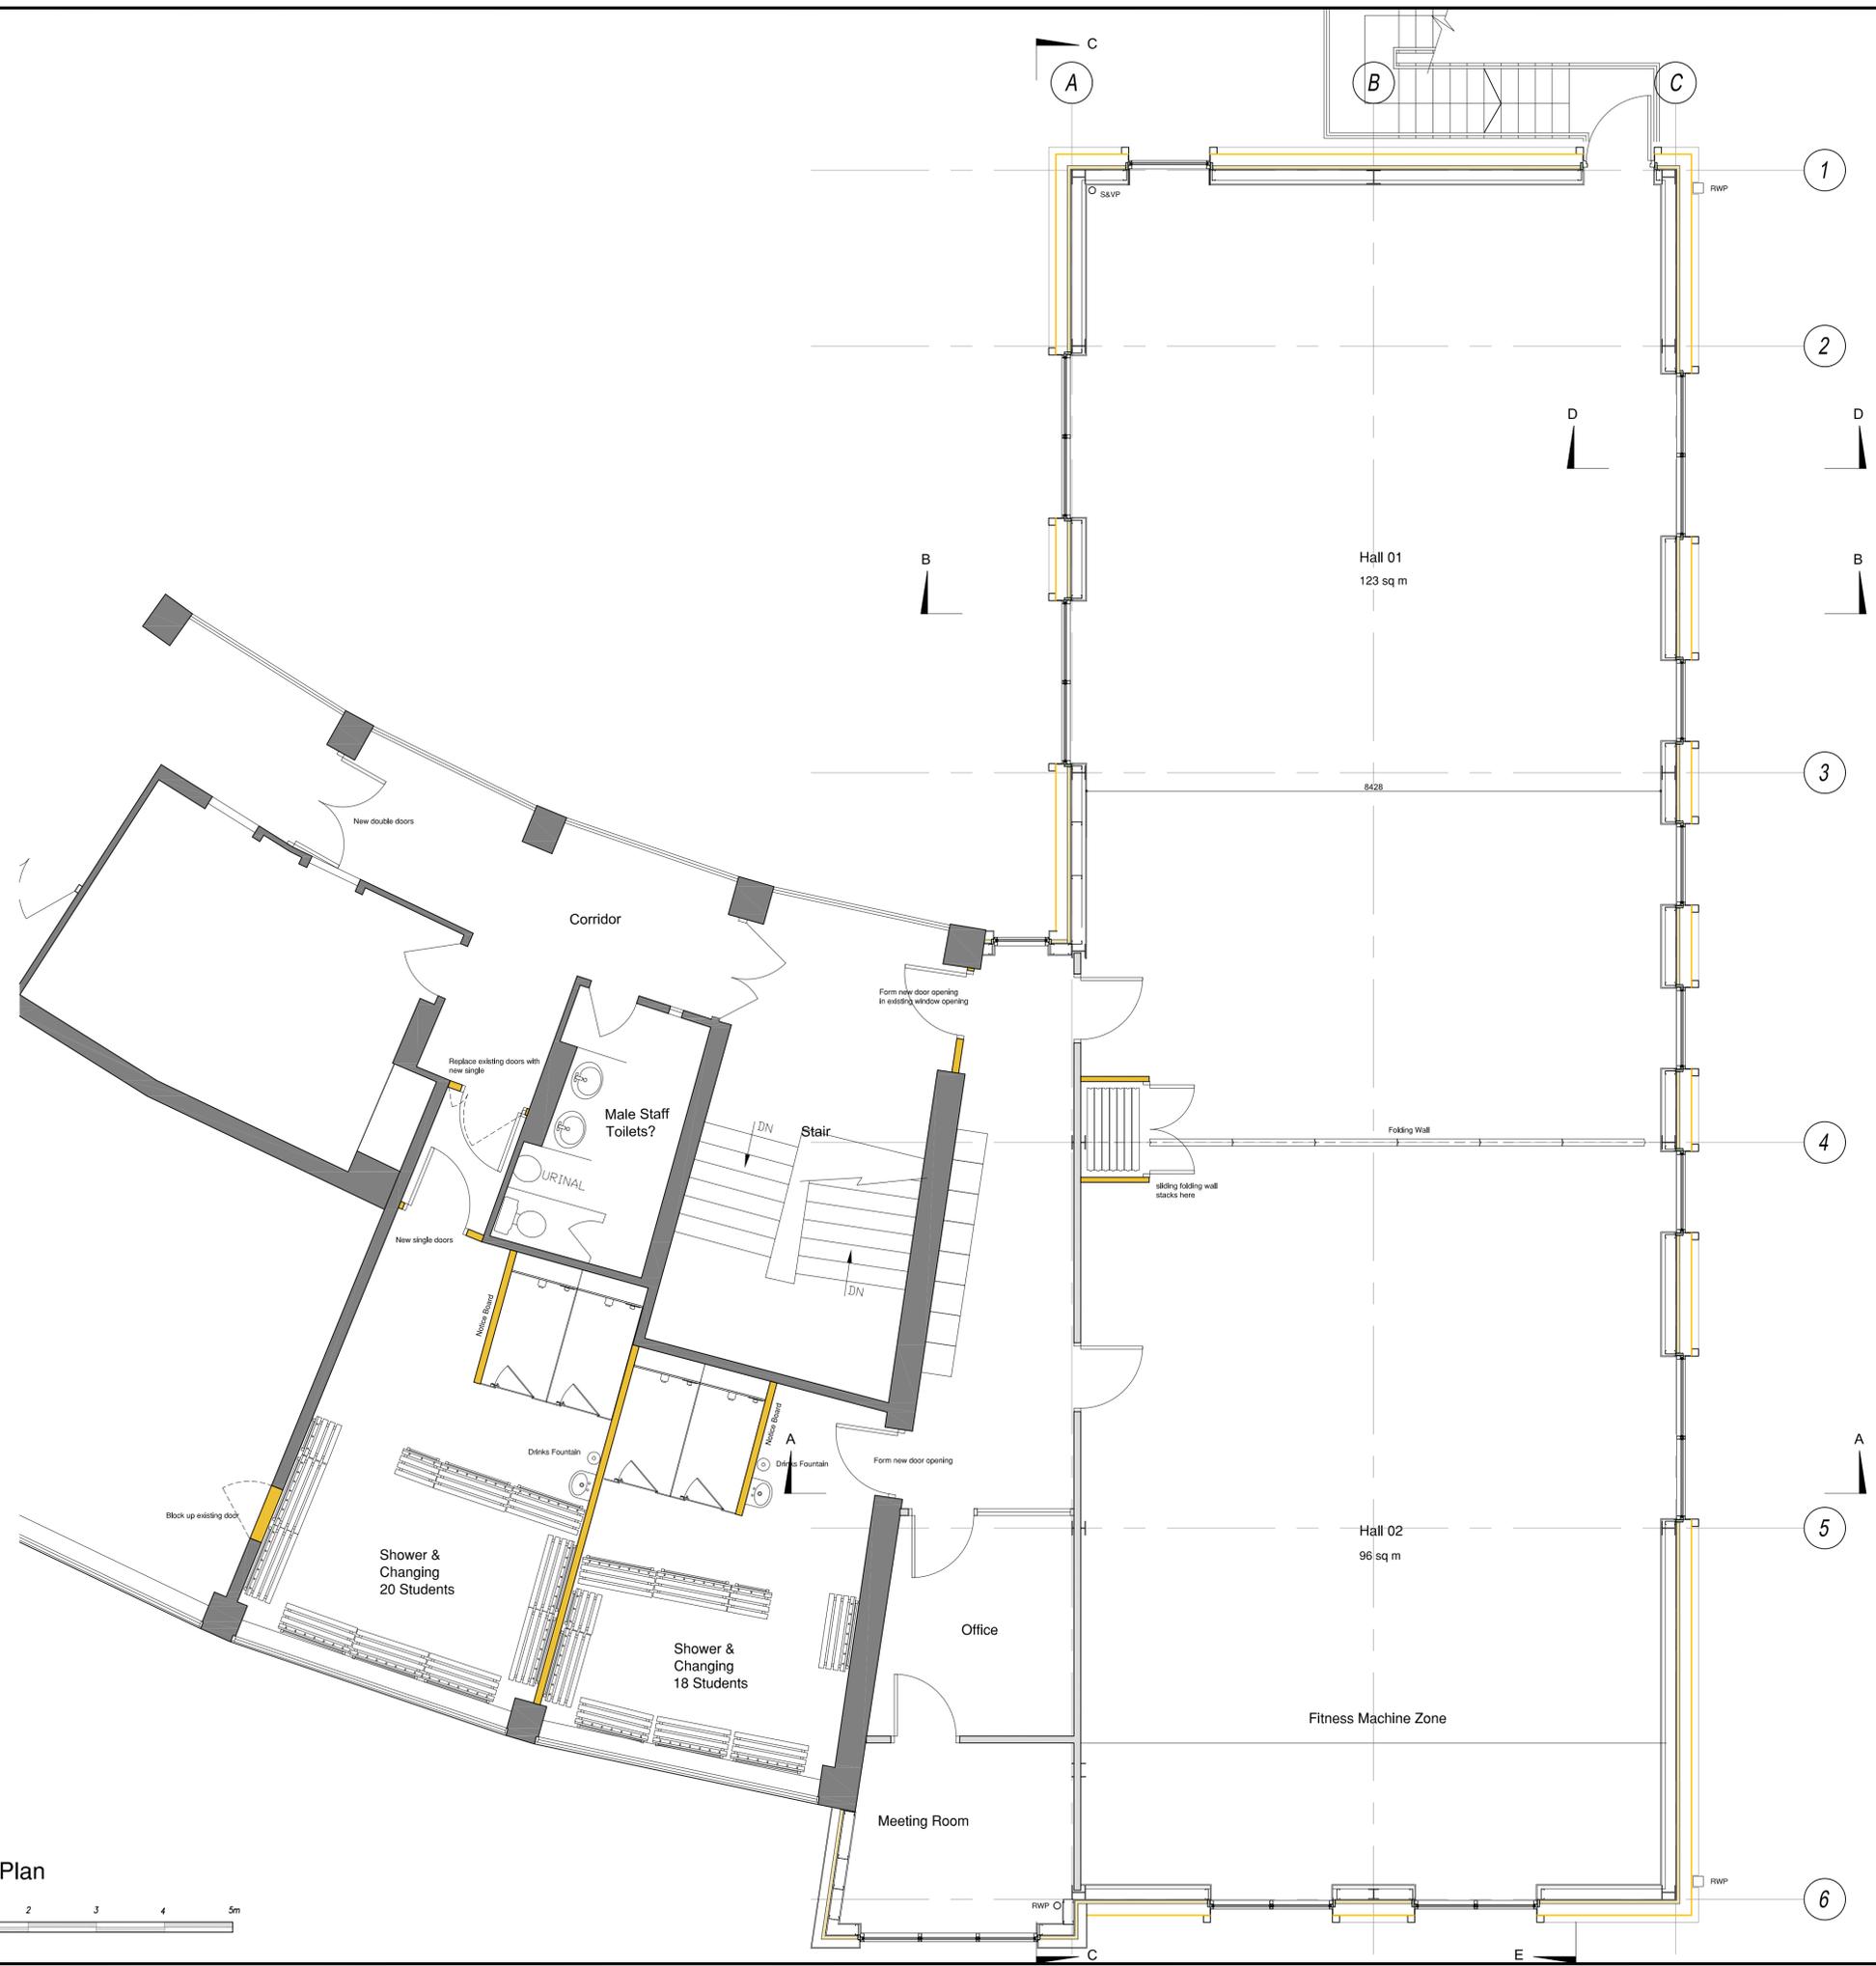

First Floor Plan
 Scale bar
 0m 1 2 3 4 5m

REV.	DATE	DESCRIPTION	DRN	CKD
C02	15/4/20	Coordination Issue		
C01	19/3/20	Planning Issue		
P03	12/3/20	External staircase amended & drink fountains added		

CLIENT

Dr Challoner's High School

PROJECT

Dining & Wellbeing Extension

Dr Challoner's High School
 Little Chalfont, HP7 9QB

TITLE

Proposed Floor Plans
 First Floor Plan

SUITABILITY CODE	PURPOSE OF ISSUE
S1	COORDINATION

DWG No.
 Ref: A00004 - ASA - 01 - 01 - DR - A - 20101 C02

SCALE
 1:50 @ A1

DRAWN
 KW

CHECKED
 AS

ANDREW SOUTHEY | ARCHITECT
 T: +44 (0)7494 449952 andrew@andrewsouthey.com

