


Section C-C

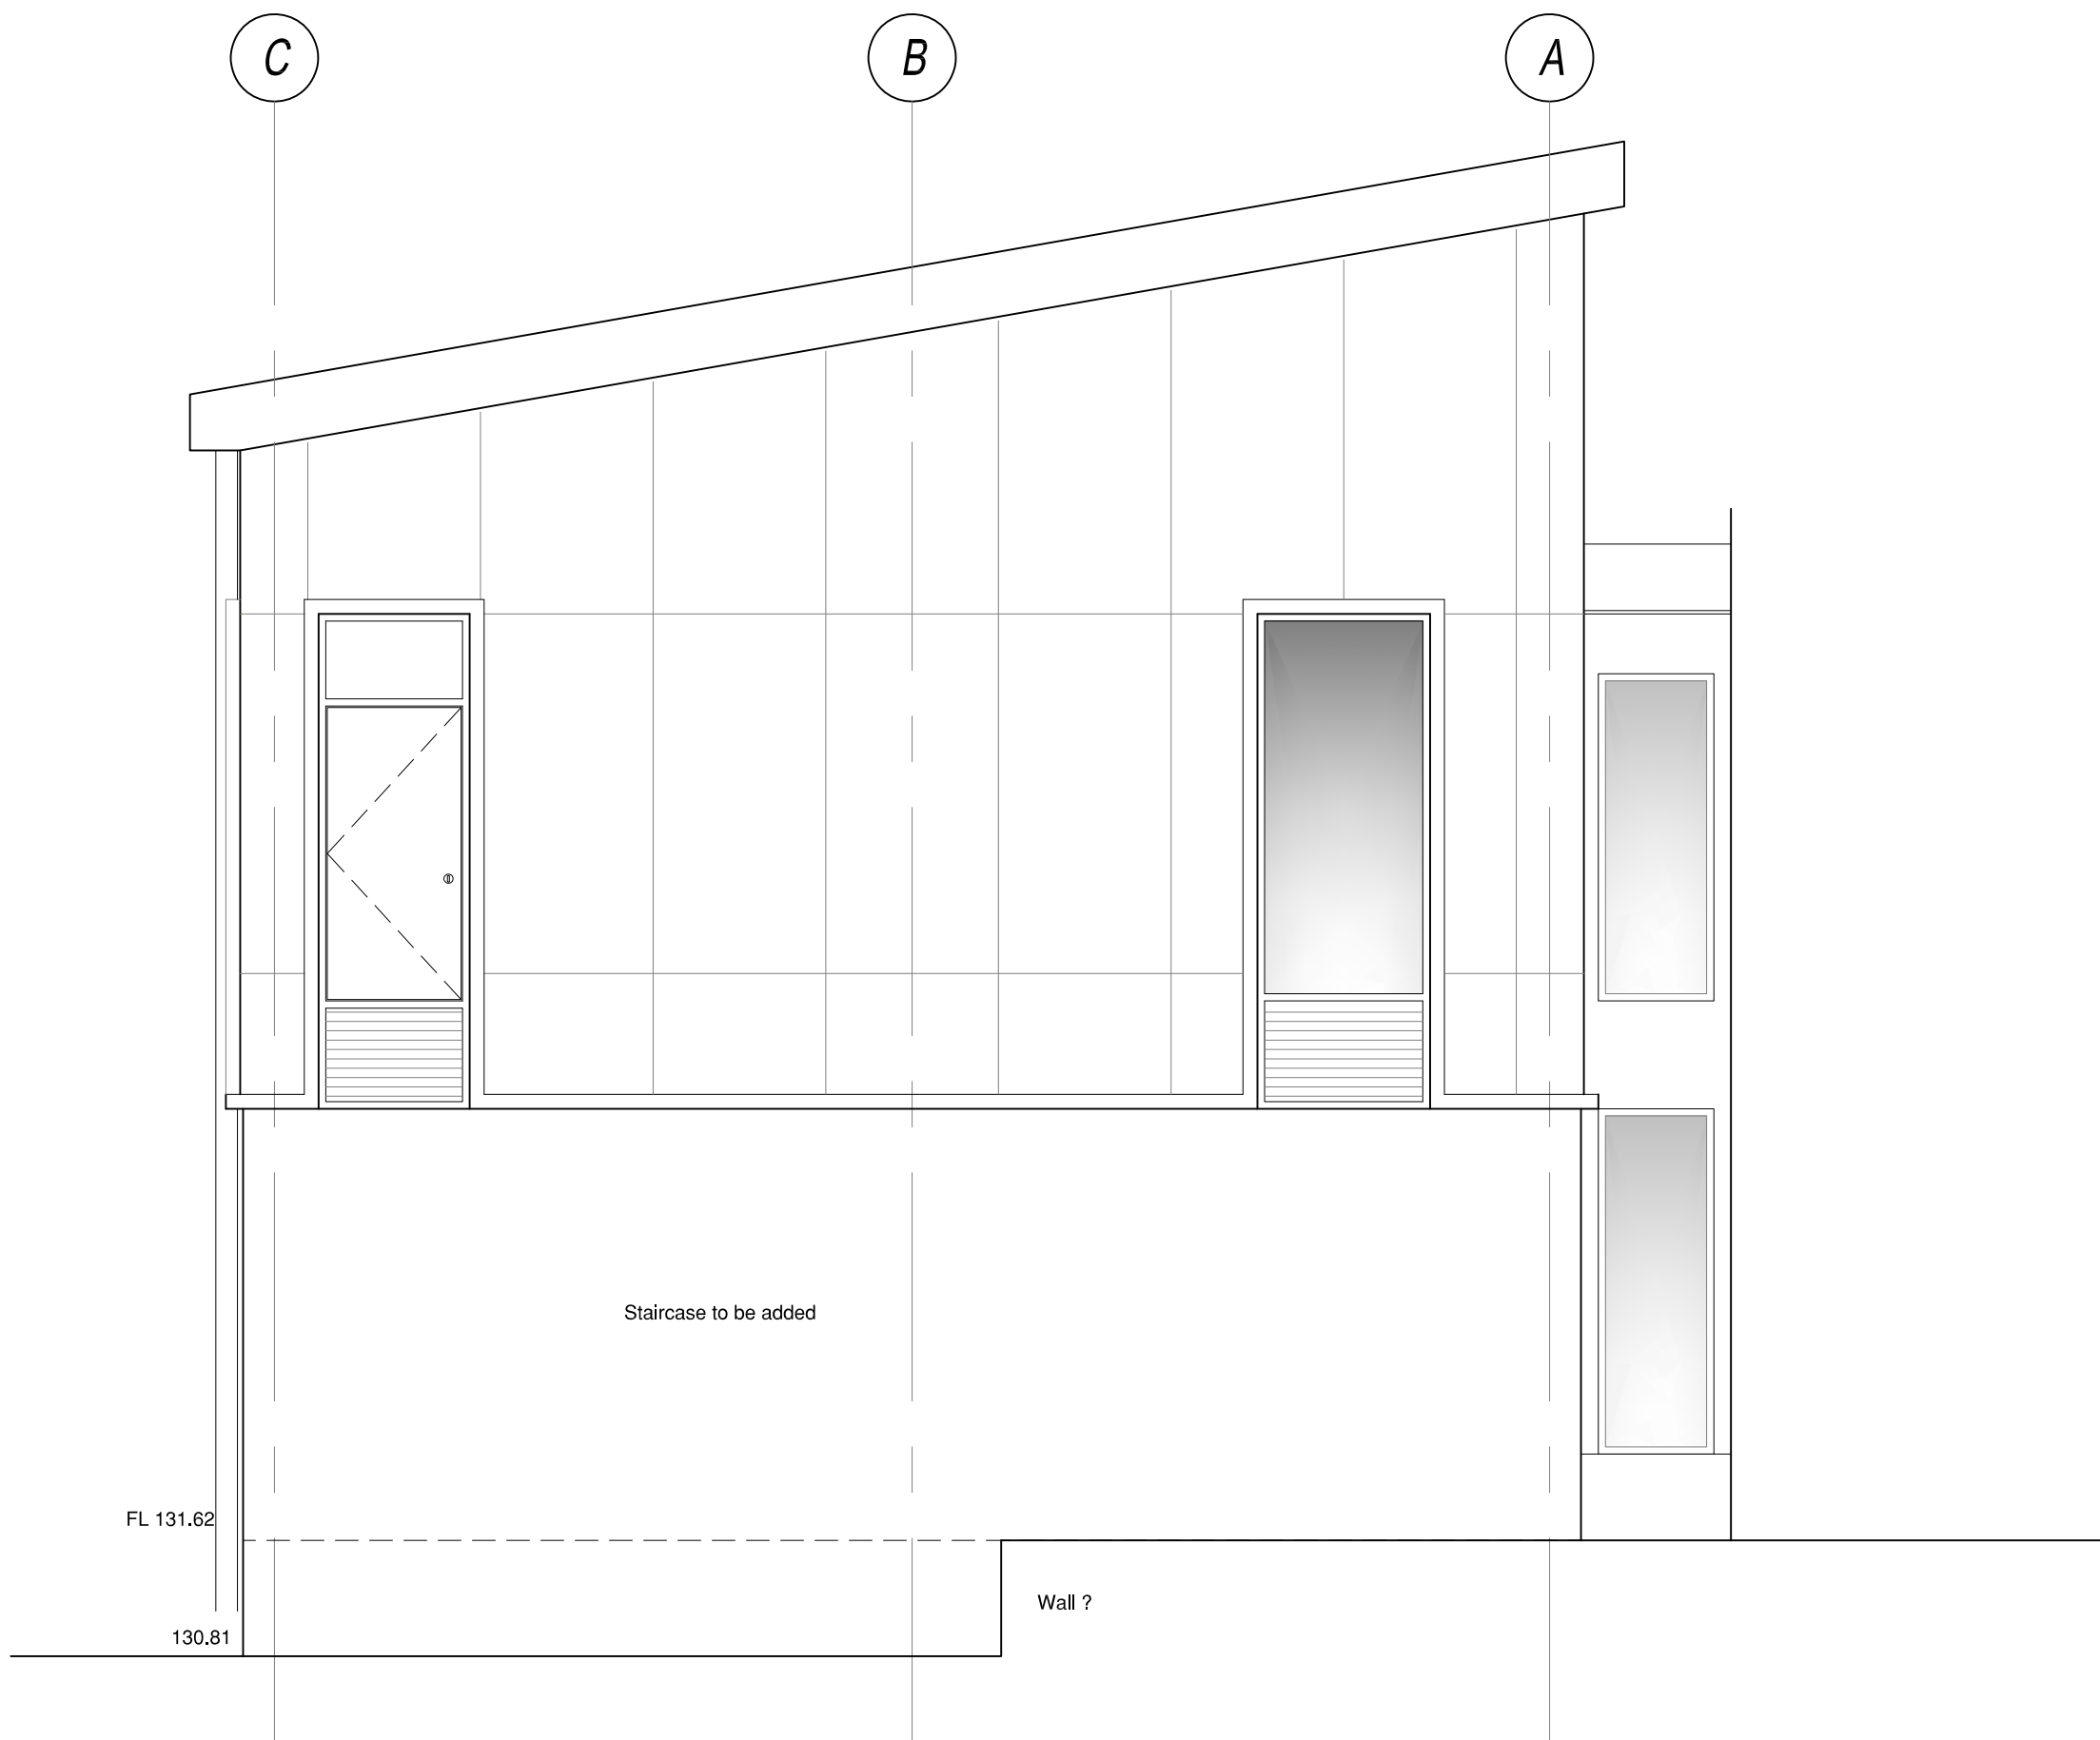

North Elevation

- Notes
1. This document and its design content is copyright © to the author.
 2. This document and its design is the property of the author and is not to be used, copied, communicated or disclosed, in whole or in part, except in accordance with a contract, license or agreement in writing with the author.
 3. The document shall be read in conjunction with all other associated project information including models, specifications, schedules, risk assessments, related consultant & client documents.
 4. All dimensions are in millimeters unless noted otherwise.
 5. All dimensions to be checked on site.
 6. Immediately report any discrepancies, errors or omissions to the author, if in doubt, ASK.

C01 15/4/20 Coordination Issue, Sheet 2 of 2

REV	DATE	DESCRIPTION	DRN	CKD
-----	------	-------------	-----	-----

CLIENT
Dr Challoner's High School

PROJECT
Dining & Wellbeing Extension

Dr Challoner's High School
Little Chalfont, HP7 9QB

TITLE
Proposed Elevations
Sheet 2 of 2

SUITABILITY CODE S1	PURPOSE OF ISSUE COORDINATION
------------------------	----------------------------------

DWG No. Ret: A00004 - ASA - 01 - 00 - DR - A - 20201	Org: Volume: Level: Type: Dis: Number: Rev: C01
---	---

SCALE 1:50 @ A1	DATE 12/4/20
--------------------	-----------------

DRAWN KW	CHECKED AS
-------------	---------------

ANDREW SOUTHEY|ARCHITECT

T: +44 (0)7494 449952 andrew@andrewsouthey.com

