


GENERAL NOTES


1. Do not scale. If in doubt ask.
2. All dimensions are in millimeters unless noted otherwise.
3. The design shown on this drawing is the property of LBD and is not to be used or the drawing copied, communicated or disclosed, in whole or in part, except in accordance with a contract, license or agreement in writing with LBD.
4. All works to be executed in accordance with present British Standards, Codes of Practice, current Building Regulations associated amendments current to the lodging of the application and to the satisfaction of the Building Control Officer.
5. Where relevant, works to be in accordance with manufacturers requirements and specifications.
6. All works to be implemented in accordance with current Health and Safety legislation inclusive of protective works. Any discrepancies between the drawings and legislation should be brought to the attention of the Contracts Administrator.
7. No works to take place until Main Contractor has assured that Building Control approval is in place for all Civil & Structural Engineering elements.

\* All columns to be 203 x 203 UCs UNO

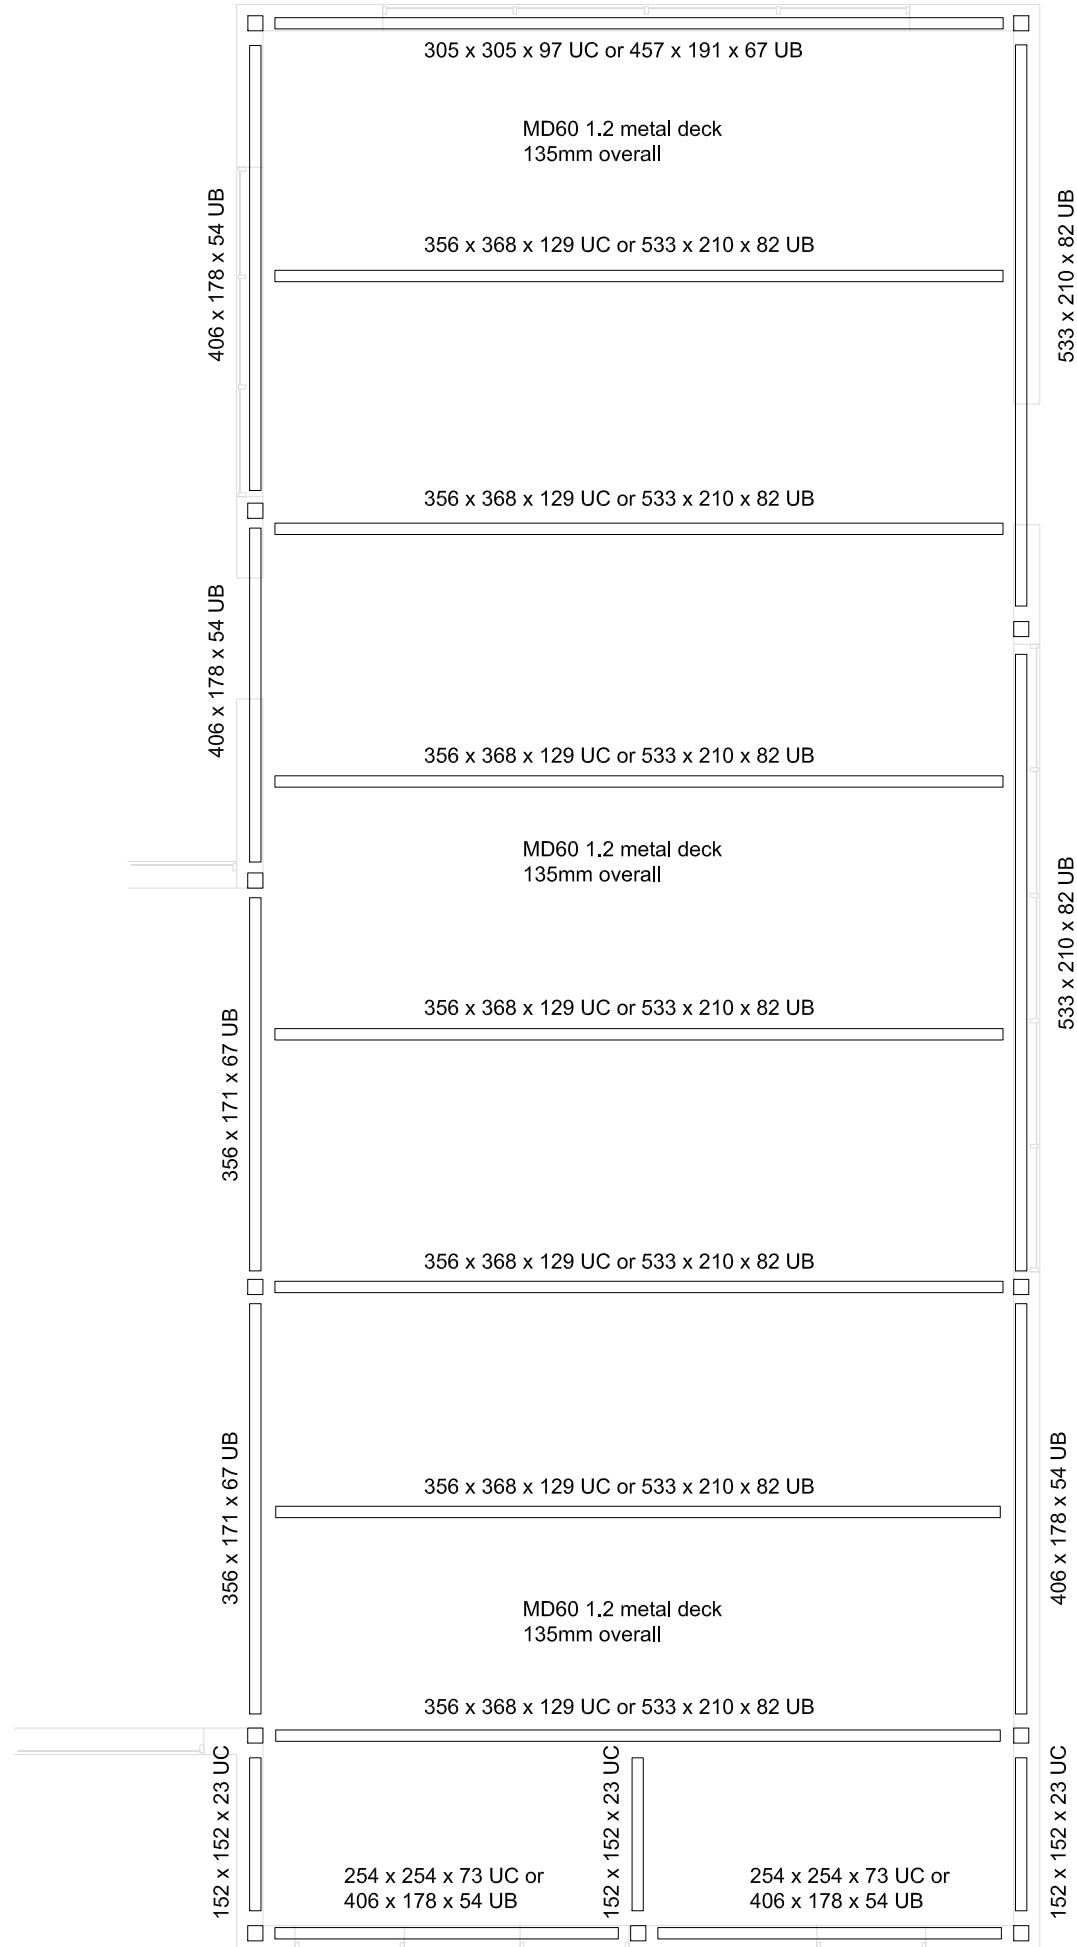

Ground floor plan showing first floor structure

\* All columns to be 203 x 203 UCs UNO

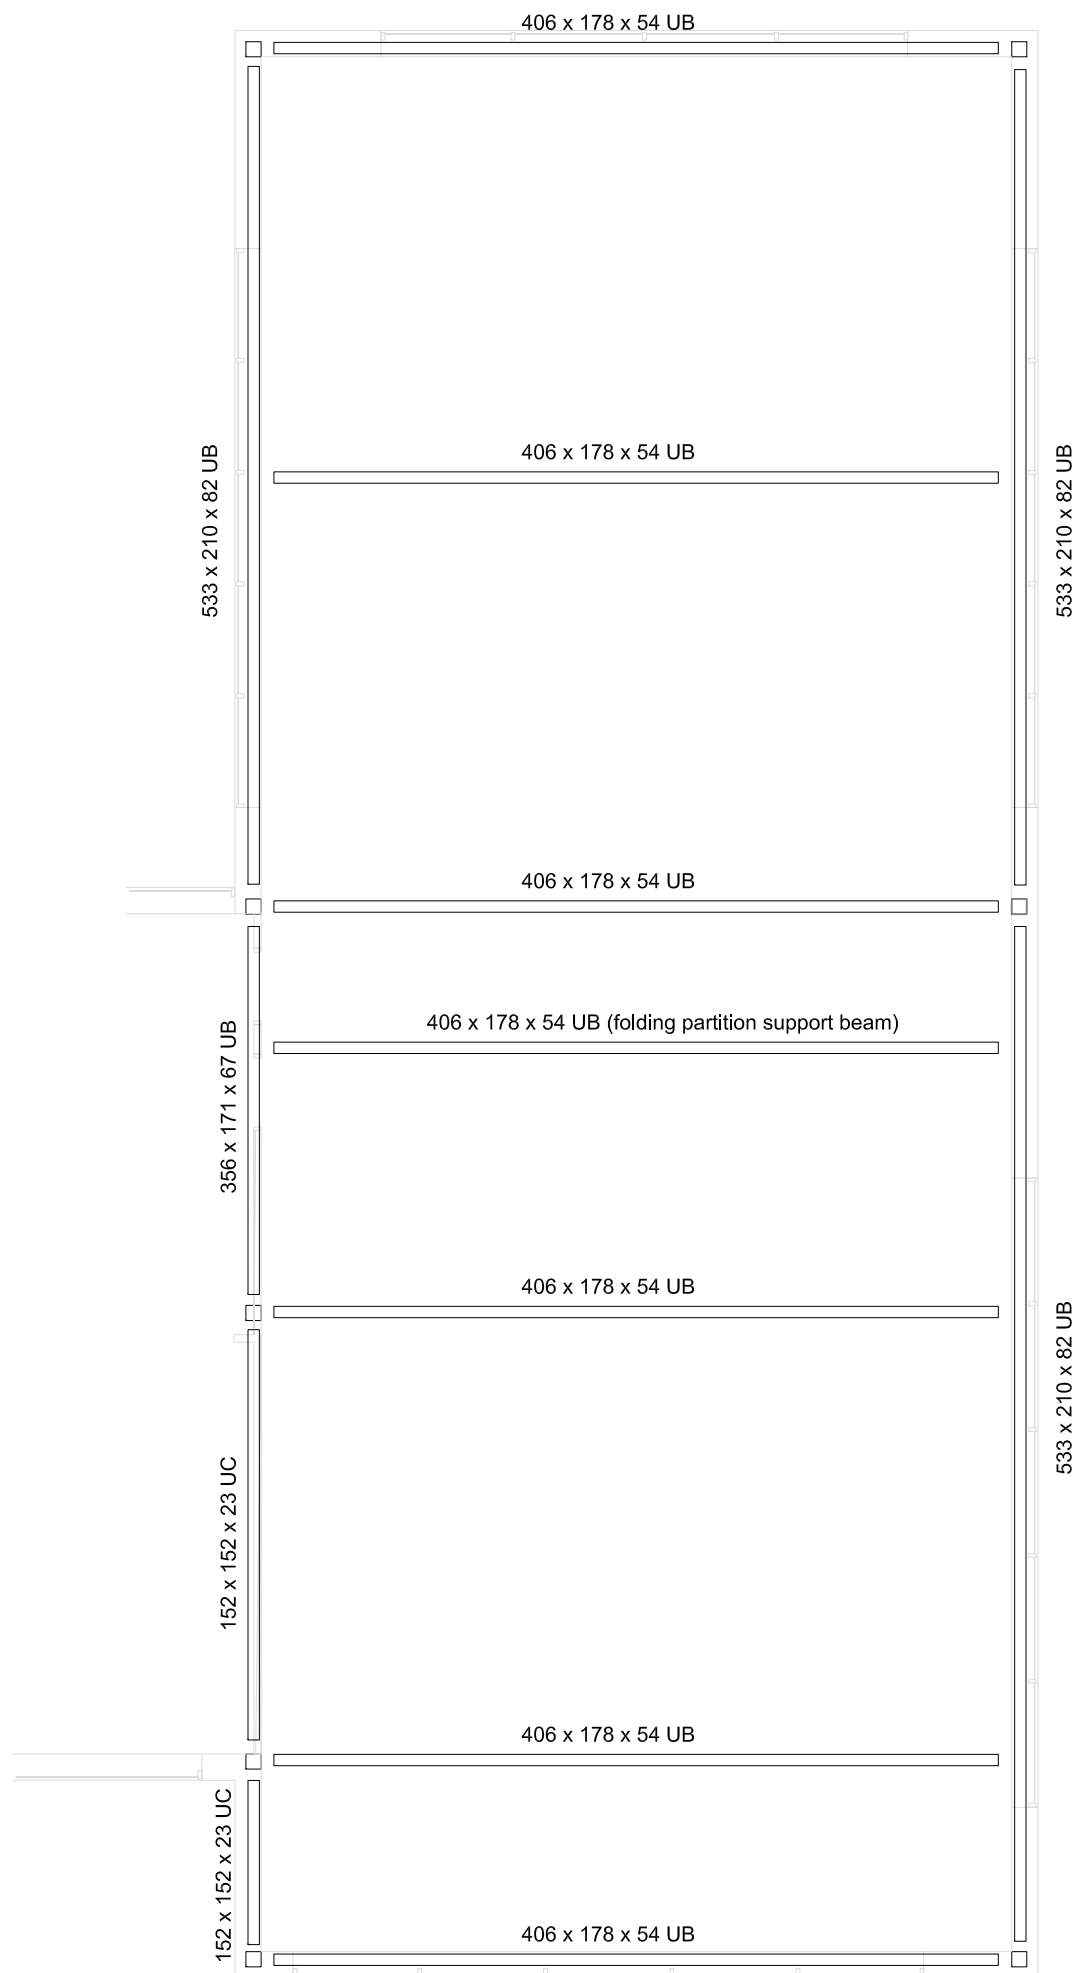

First floor plan showing roof structure



**Project:**  
Proposed extension  
Dr Challoner's School

**Title:**  
Steelwork general arrangement plans

<b>Project No:</b> 1369	<b>Dwg No:</b> 01 rev 0
<b>Date:</b> Dec 2019	<b>Sheet Size:</b> A1
<b>Drawn:</b> LJB	<b>Scale:</b> 1.100