


GENERAL NOTES

1. Do not scale. If in doubt ask.
2. All dimensions are in millimetres unless noted otherwise.
3. The design shown on this drawing is the property of LBD and is not to be used or the drawing copied, communicated or disclosed, in whole or in part, except in accordance with a contract, license or agreement in writing with LBD.
4. All works to be executed in accordance with current British Standards, Codes of Practice, current Building Regulations associated amendments current to the lodging of the application and to the satisfaction of the Building Control Officer.
5. Where relevant, works to be in accordance with manufacturers requirements and specifications.
6. All works to be implemented in accordance with current Health and Safety legislation inclusive of protective works, should be brought to the attention of the Contractors Administrator.
7. No works to take place until Main Contractor has given final Building Control approval in place for all Civil & Structural Engineering elements.

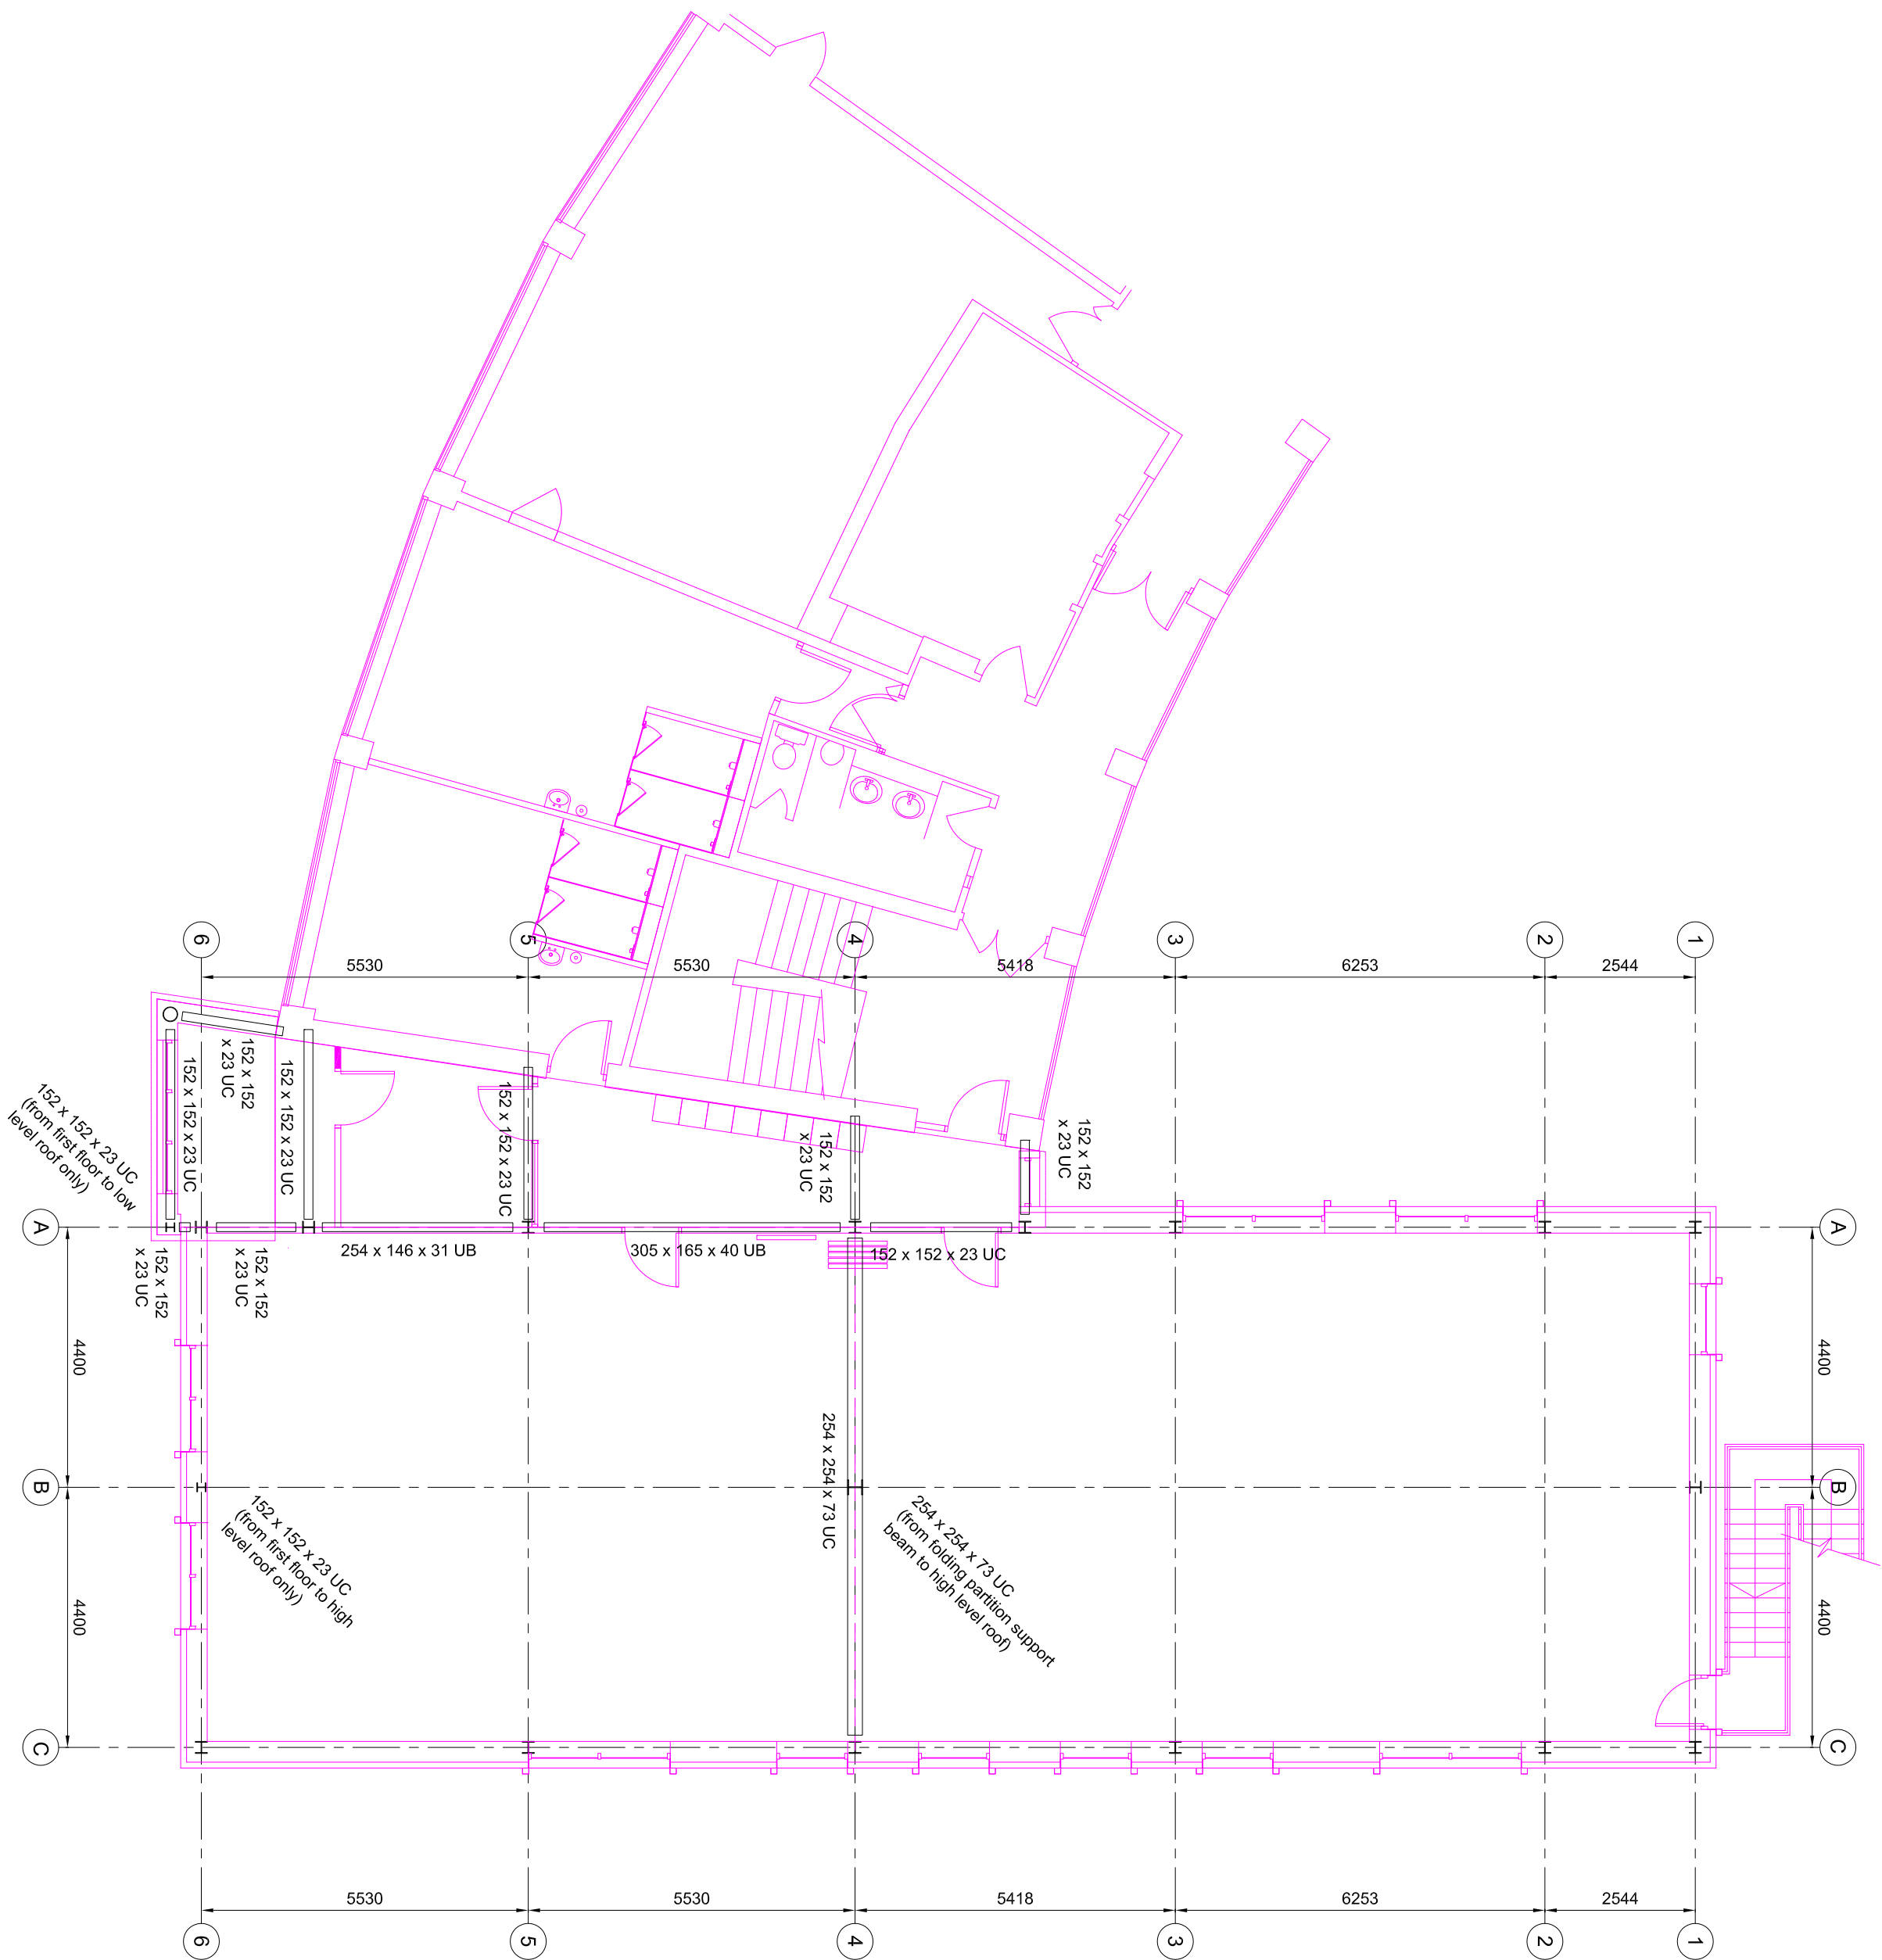

lindsay baxter design ltd
consulting civil & structural engineers
Tel: 011624 7115 885 www.lindsaybaxter.co.uk

Project:
Proposed extension
Dr Chaloner's School

Title:
First floor plan showing link roof structure
and sliding partition support

Project No: 1369 **Dwg No:** 02 rev 0
Date: March 2020 **Sheet Size:** A1
Drawn: LJB **Scale:** 1:100