



GENERAL NOTES


1. Do not scale, if it don't ask.
2. All dimensions are in millimeters unless noted otherwise.
3. The design shown on the drawing is the property of LBD and is not to be used or the drawing copied, communicated or disclosed, in whole or in part, except in accordance with a contract, license or agreement in writing with LBD.
4. All works to be executed in accordance with present British Standards, Codes of Practice, current Building Regulations associated amendments pursuant to the lodging of the application and to the satisfaction of the Building Control Officer.
5. Where relevant, works to be in accordance with manufacturers requirements and specifications.
6. All works to be implemented in accordance with current Health and Safety legislation inclusive of protective works. Any discrepancies between the drawings and legislation should be brought to the attention of the Contracts Administrator.
7. No works to take place until Main Contractor has confirmed that Building Control approval is in place for all Civil & Structural Engineering Elements.

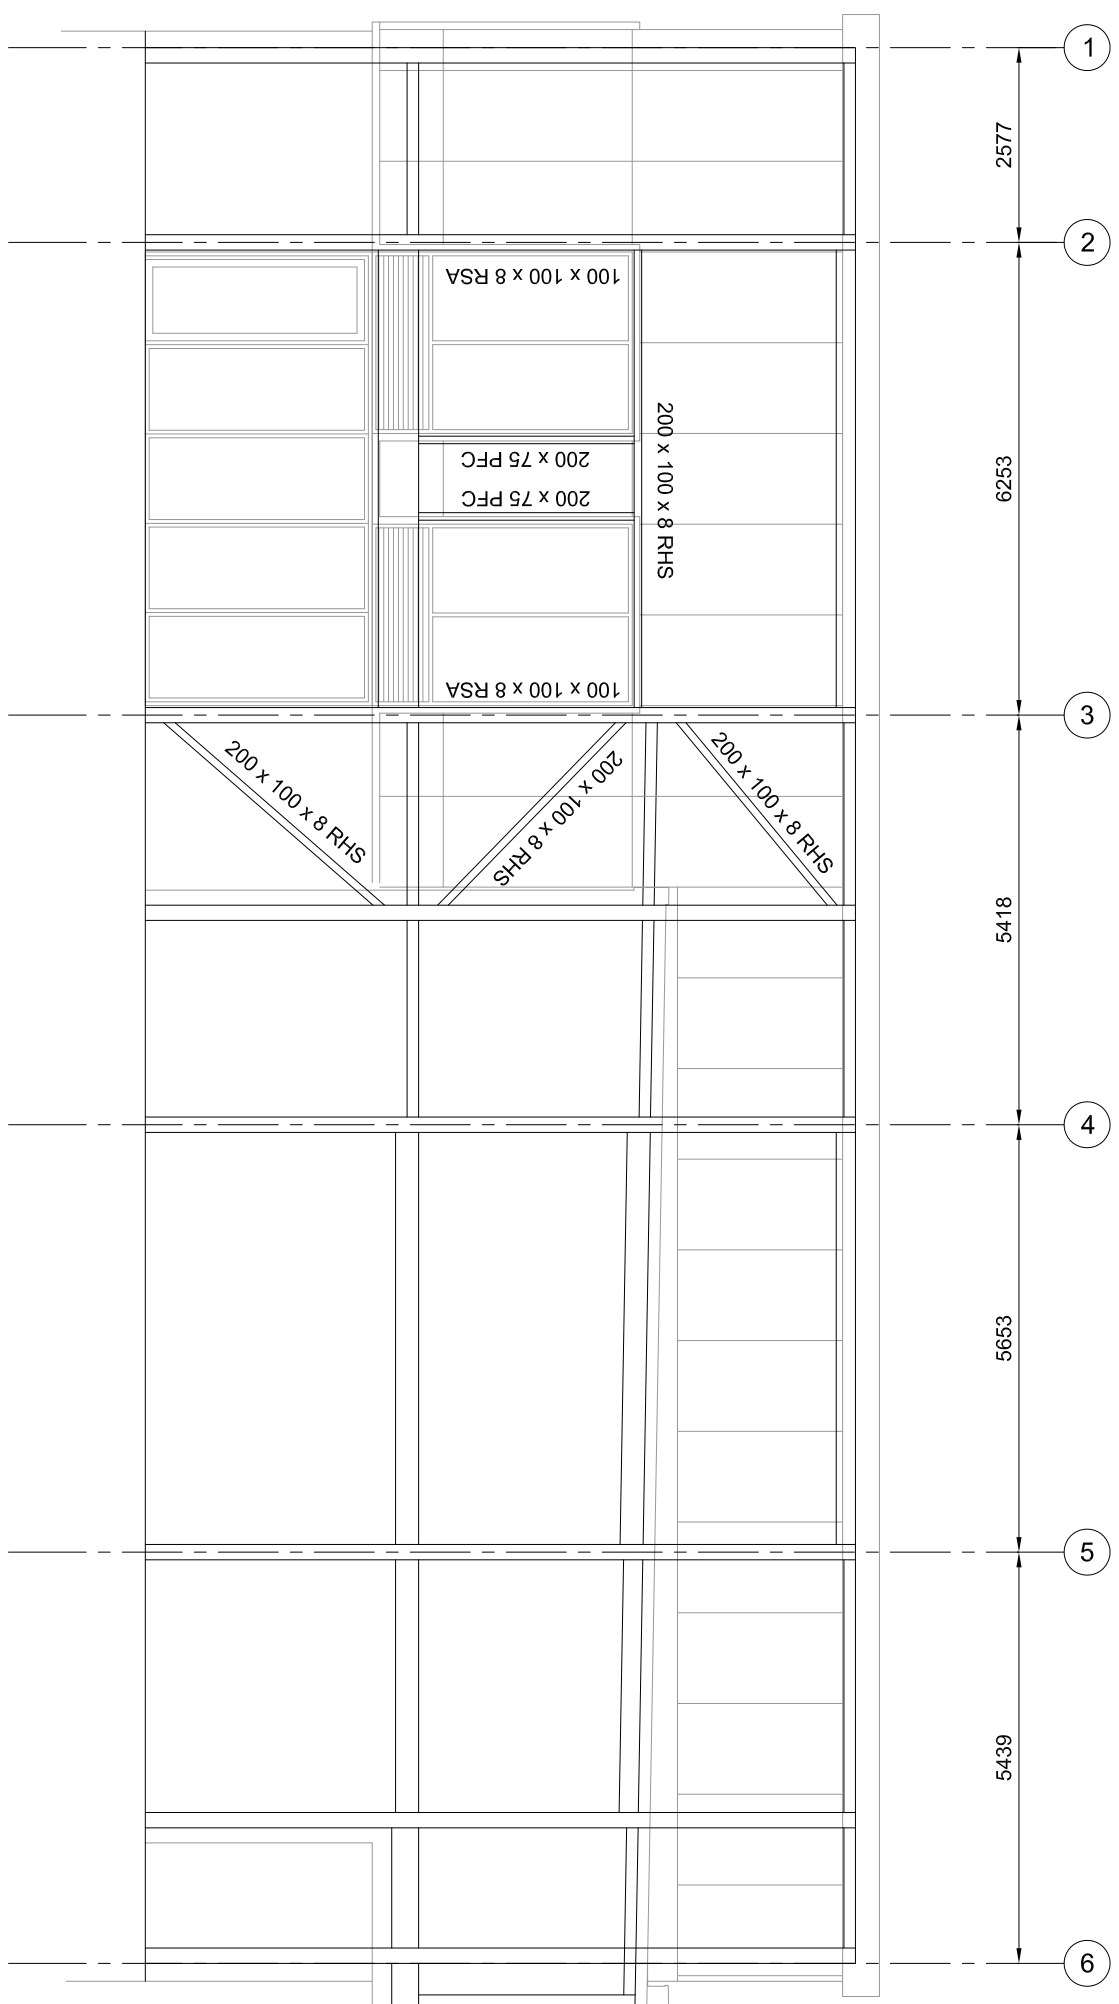


ELEVATION ON GRID LINE A

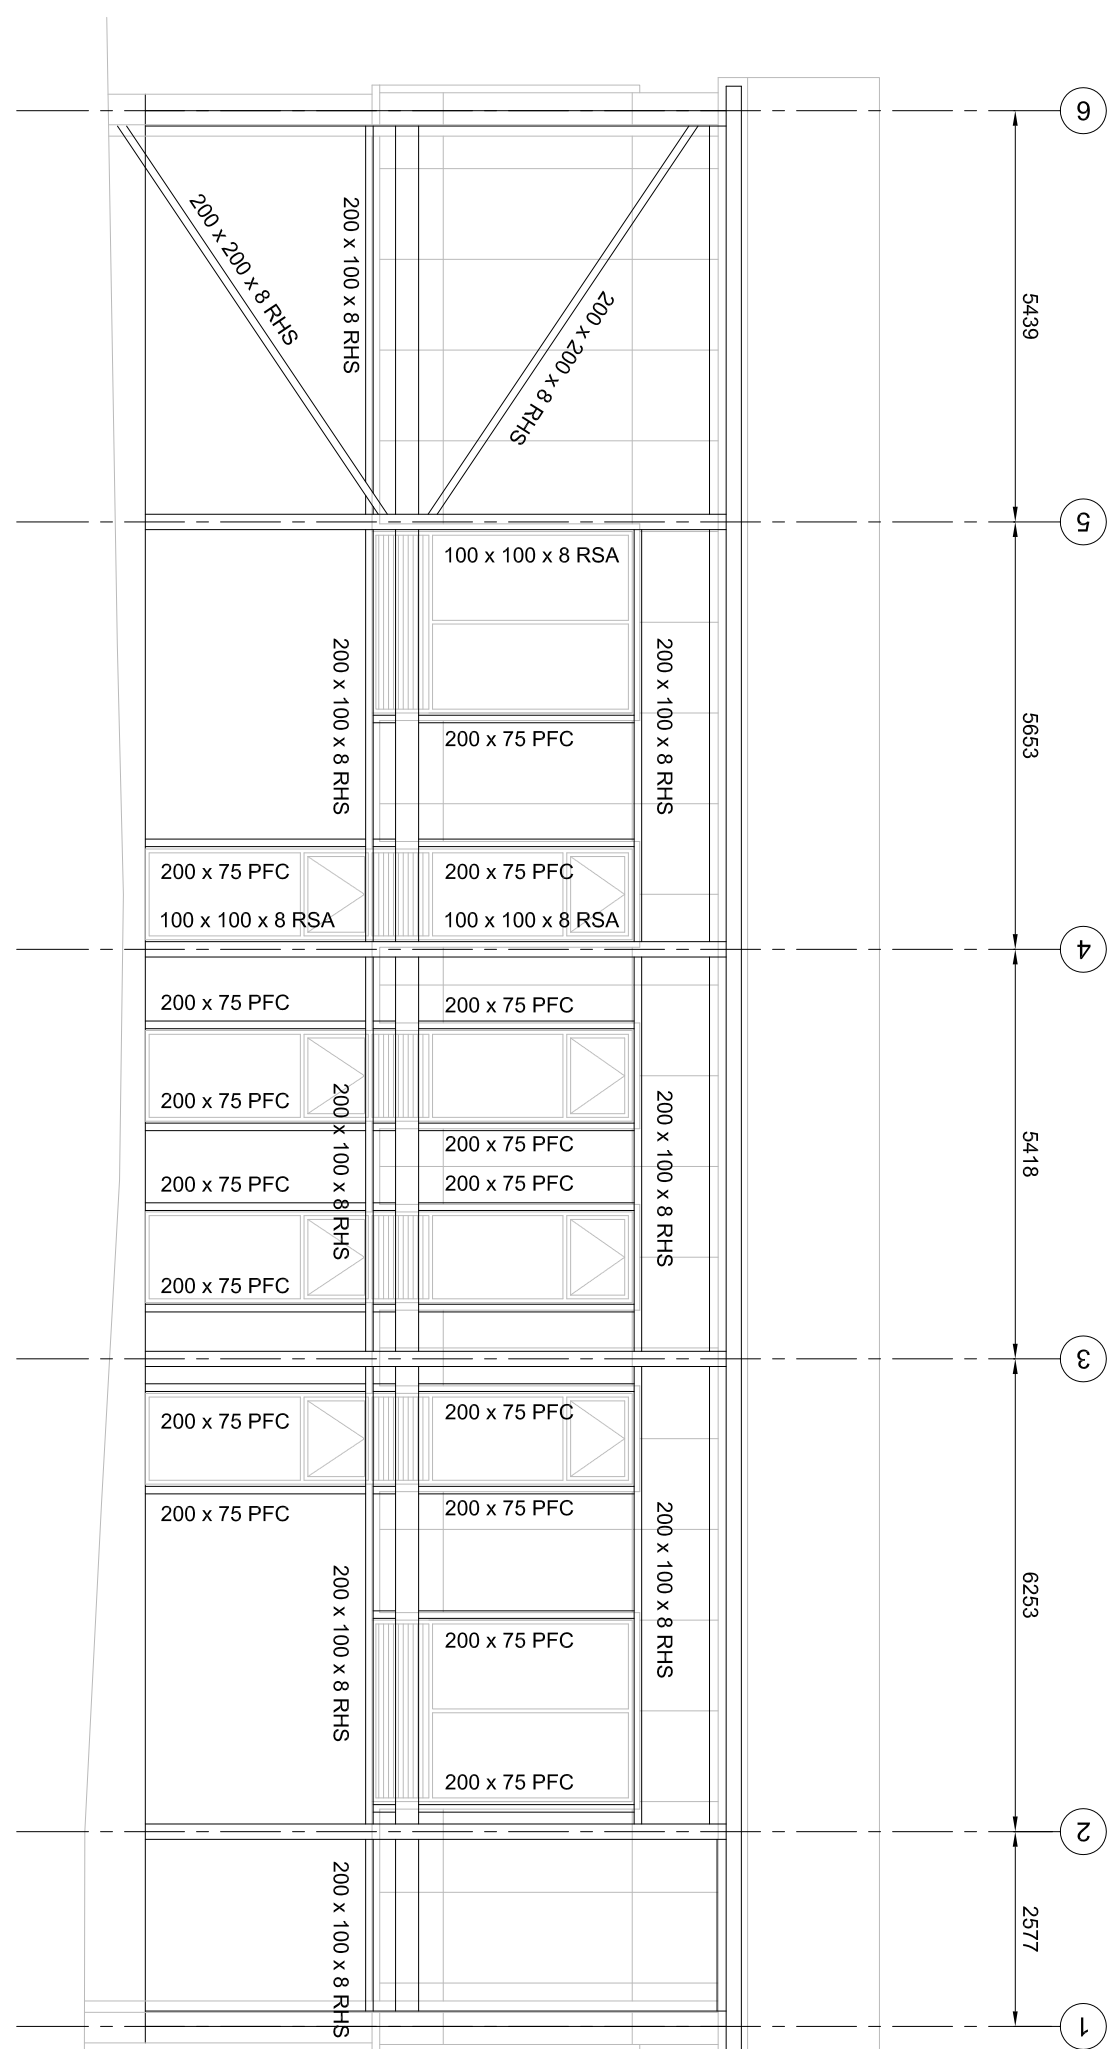


ELEVATION ON GRID LINE C

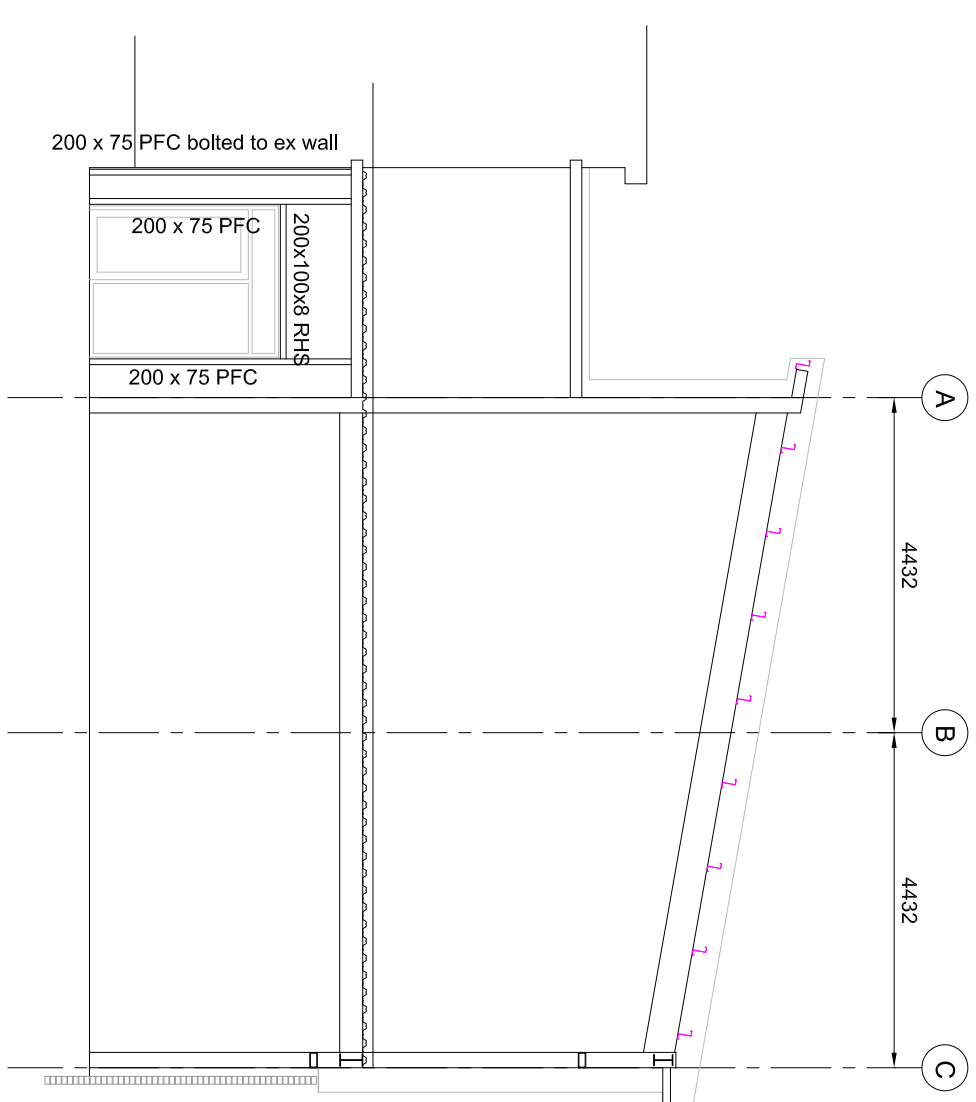


ELEVATION ON MAIN ENTRANCE DOORS OFF GRID LINE 6

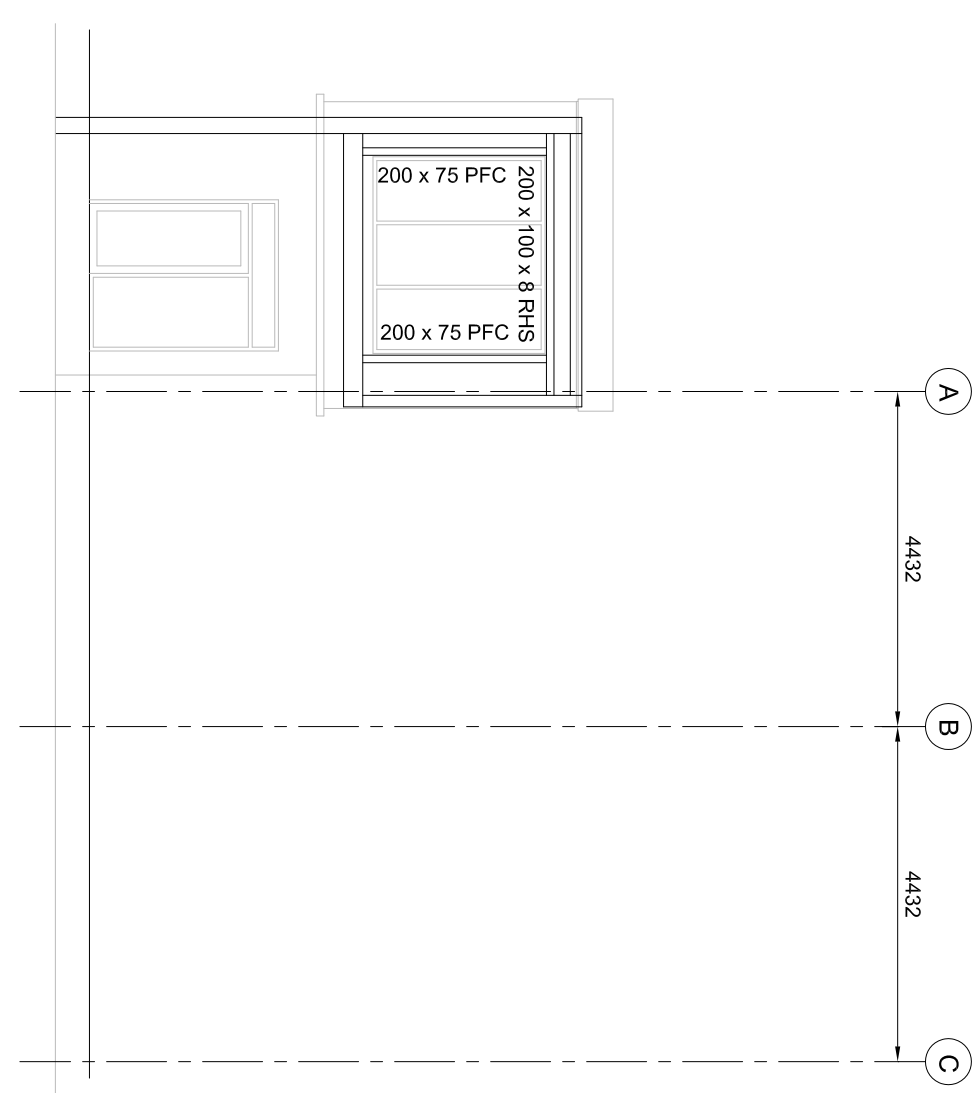

ELEVATION ON HIGH LEVEL PROJECT OFF GRID LINE 6

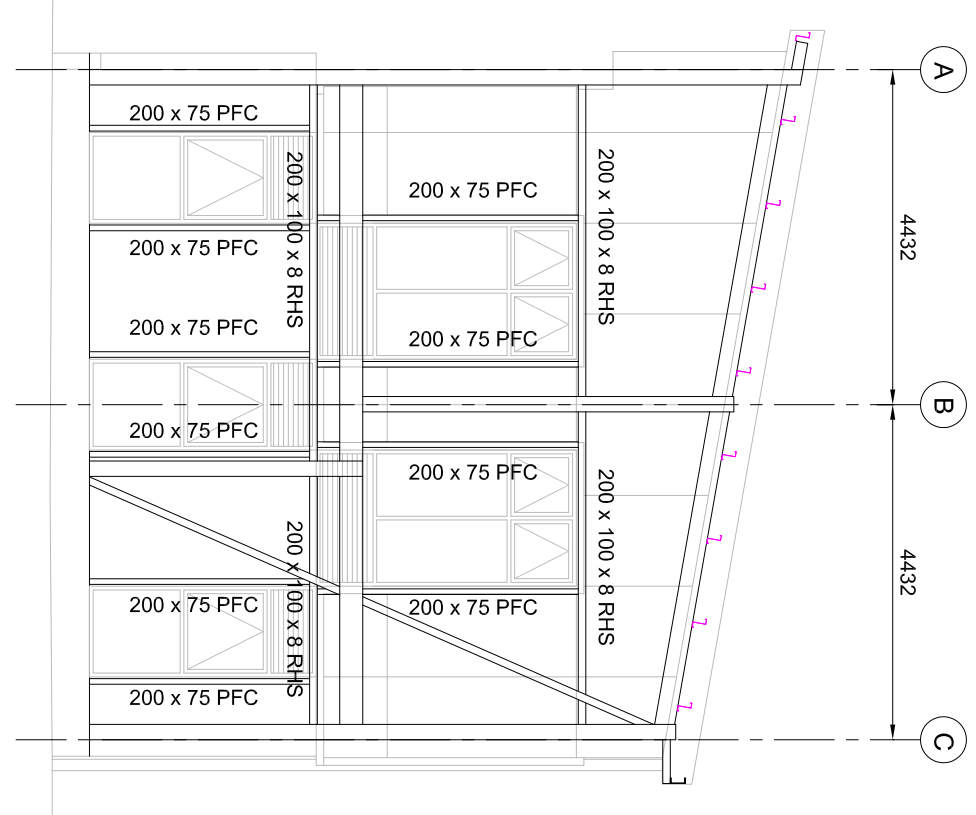

ELEVATION ON GRID LINE 6

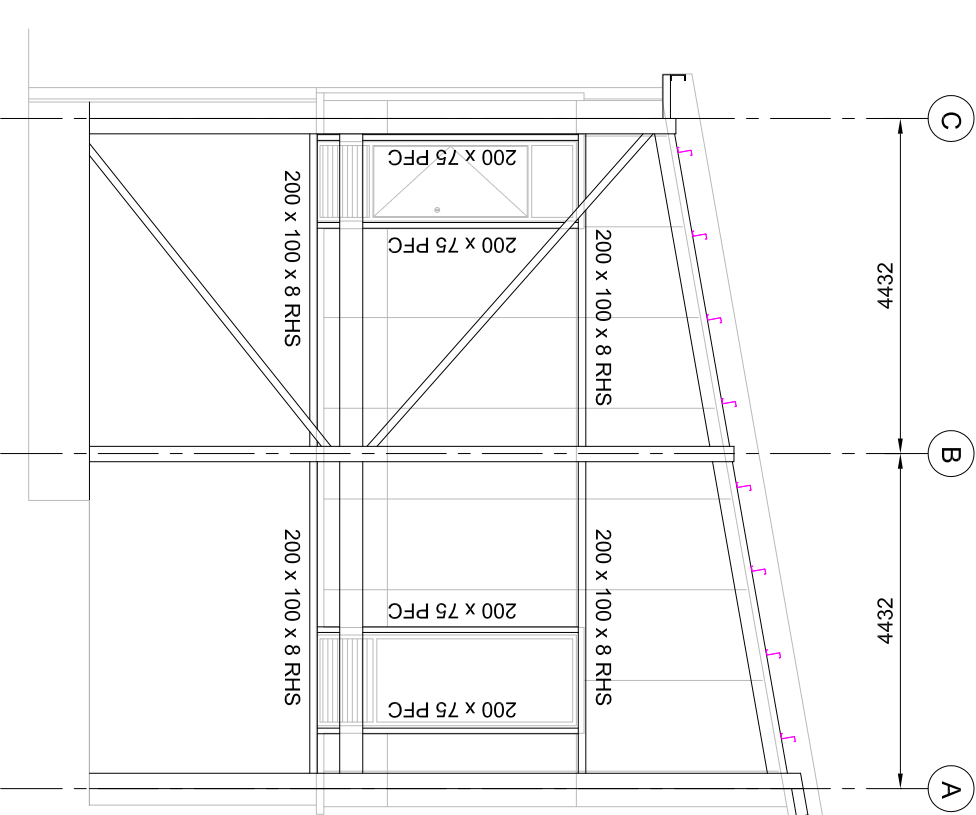

ELEVATION ON GRID LINE 1

lindsay baxter design ltd
Consulting Civil & Structural Engineers

Bond House - 18 Bond Street - Walsley - WFT 20P
Tel: 01824 211 585 www.lindsaybaxtersign.co.uk

Project:
Proposed extension
Dr Challoner's School

Title:
Steelwork elevations

Project No: 1369	Dwg No: 05 rev 0
Date: March 2020	Sheet Size: A1
Drawn: LJB	Scale: 1:100